


LAMPIRAN

SINGLE LINE DIAGRAM SUBSISTEM ACEH

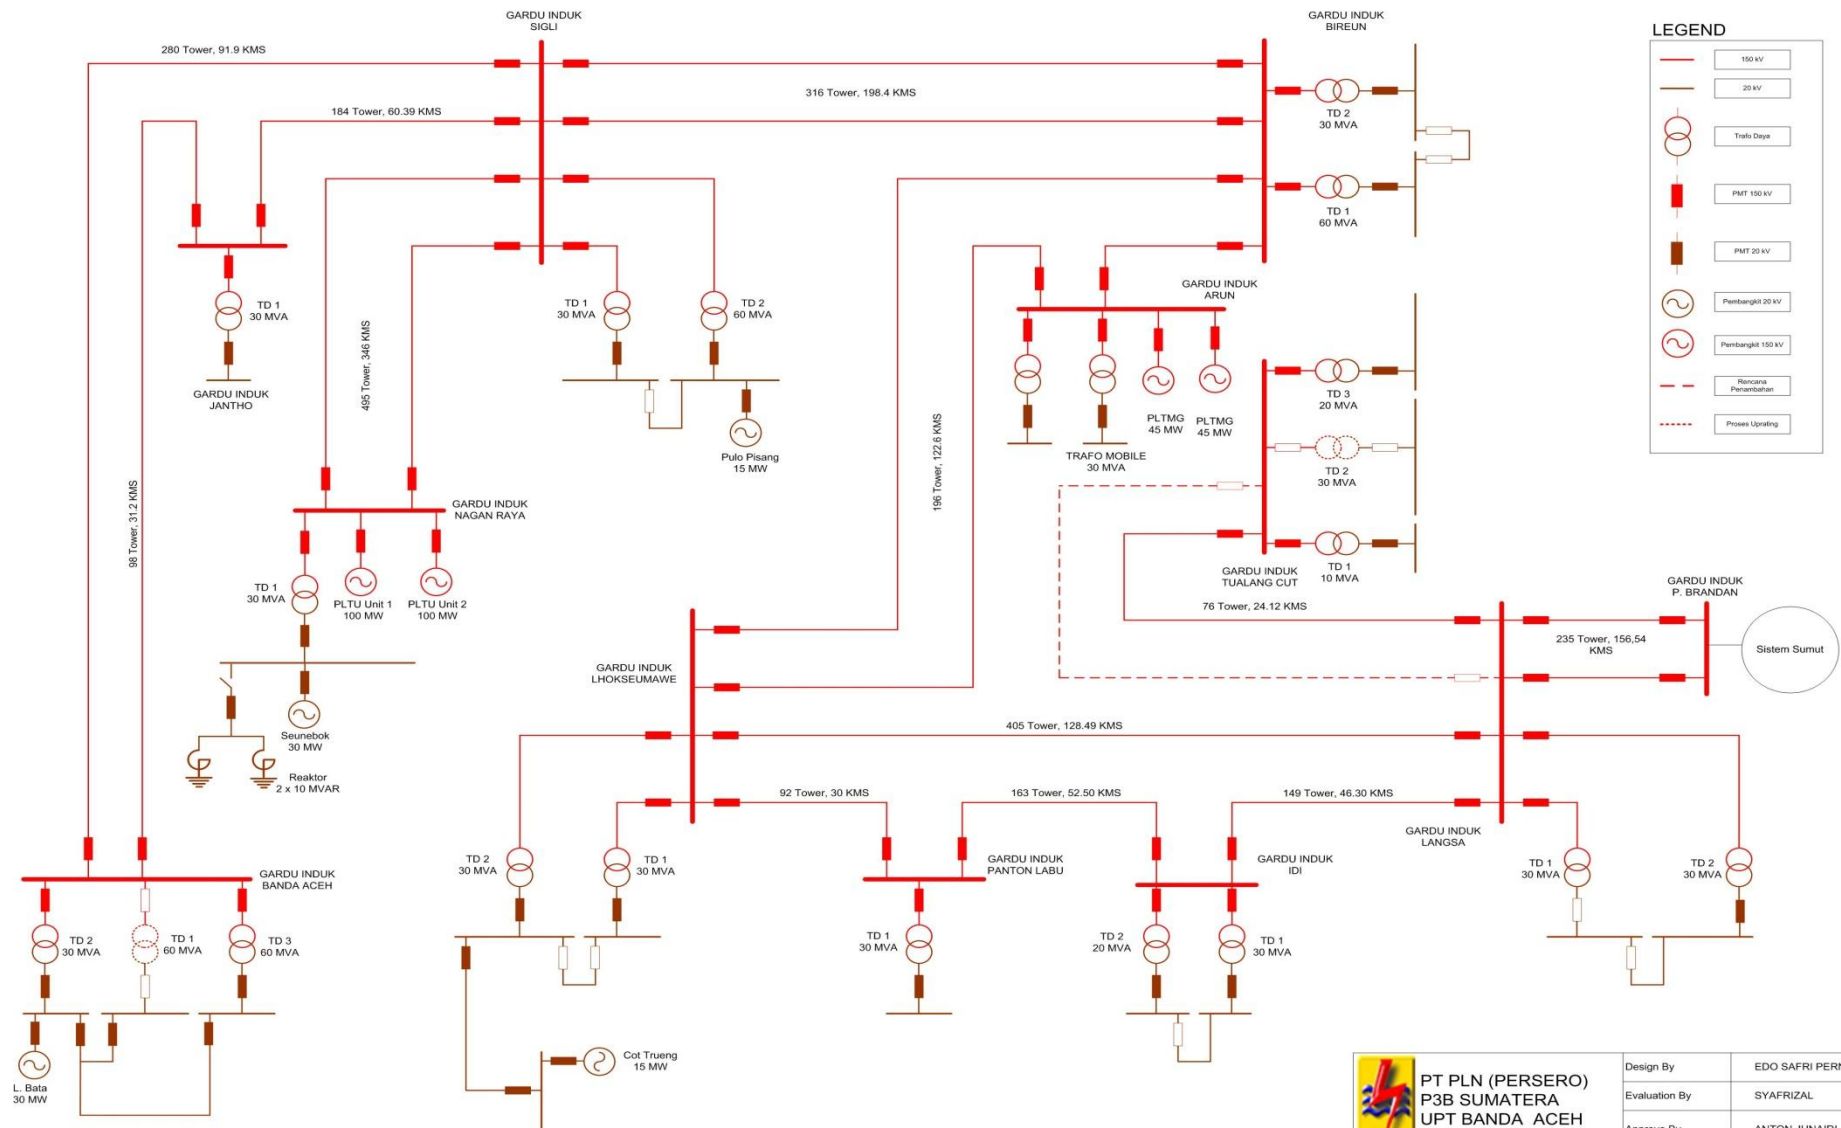


**PT PLN (PERSERO)
P3B SUMATERA
UPT BANDA ACEH**

Design By	EDO SAFRI PERNANDO
Evaluation By	SYAFRIZAL
Approve By	ANTON JUNAI




PT PLN (PERSERO) P3BS
UPT BANDA ACEH

SINGLE LINE DIAGRAM SISTEM 150 / 20 KV GARDU INDUK BANDA ACEH

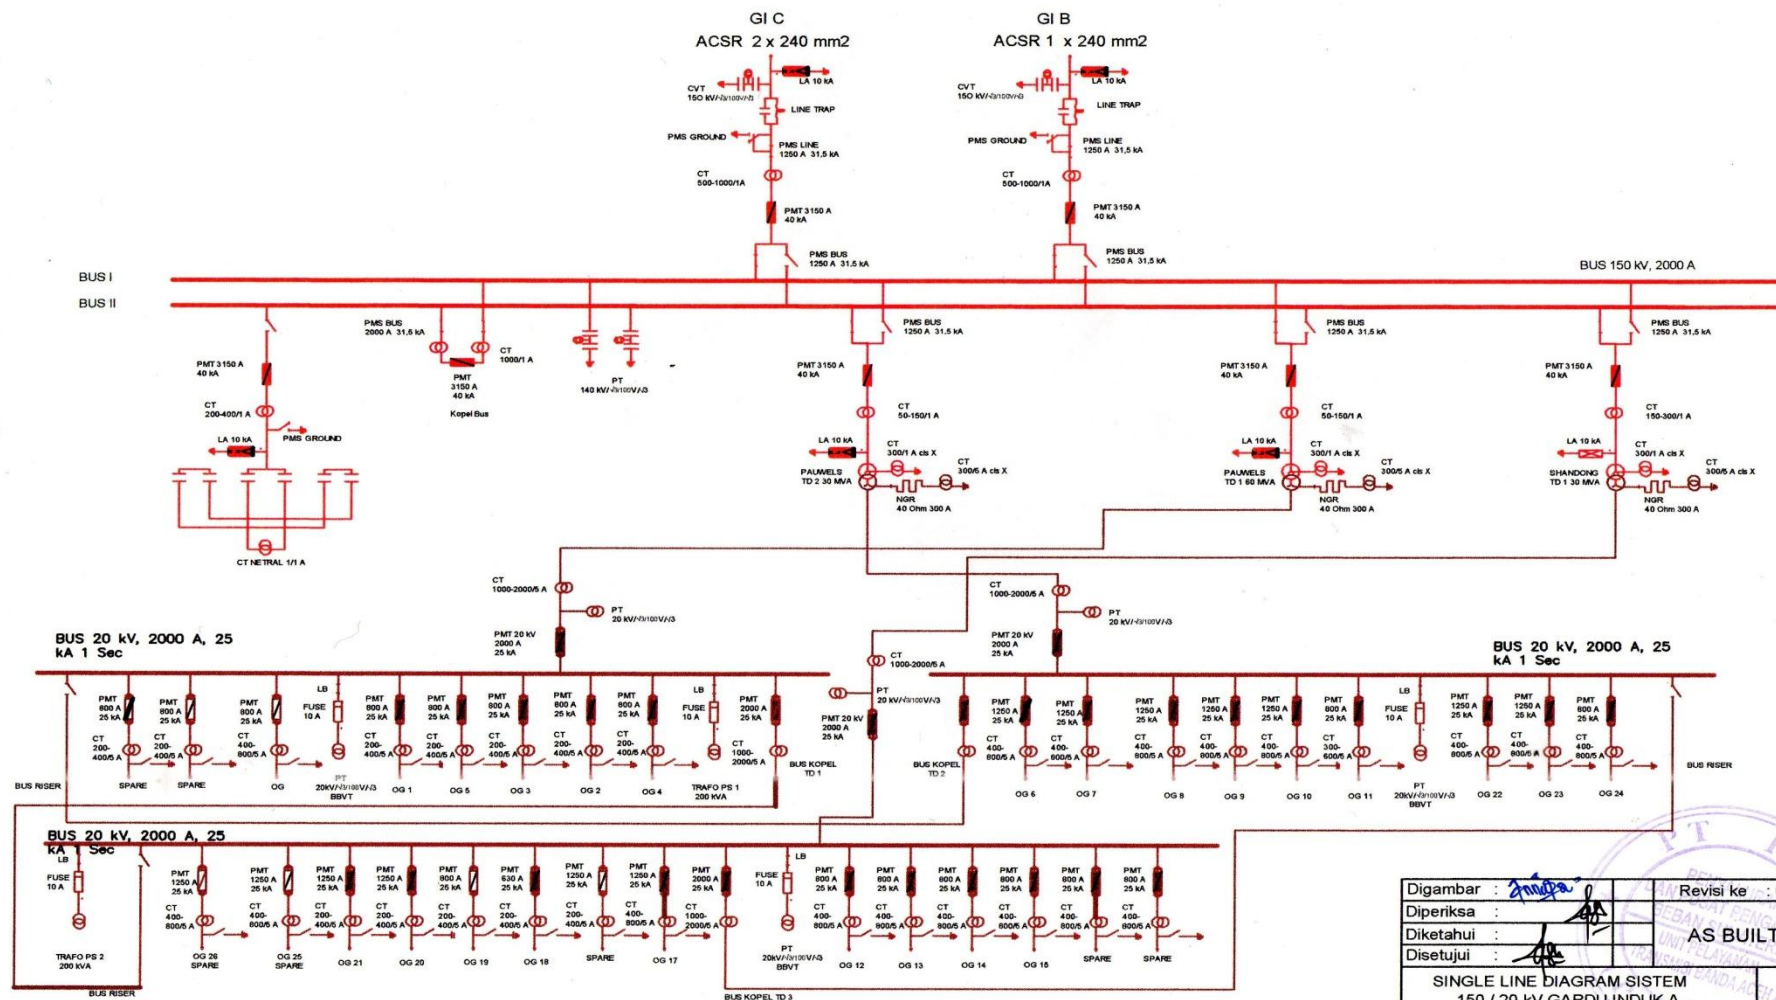

Digambar :	Revisi ke : 0
Diperiksa :	AS BUILT DRAWING
Diketahui :	
Disetujui :	
SINGLE LINE DIAGRAM SISTEM 150 / 20 KV GARDU INDUK A	
PT PLN (PERSERO) P3BS UPT BANDA ACEH	A4

SINGLE LINE DIAGRAM SISTEM 150 / 20 kV GARDU INDUK SIGLI

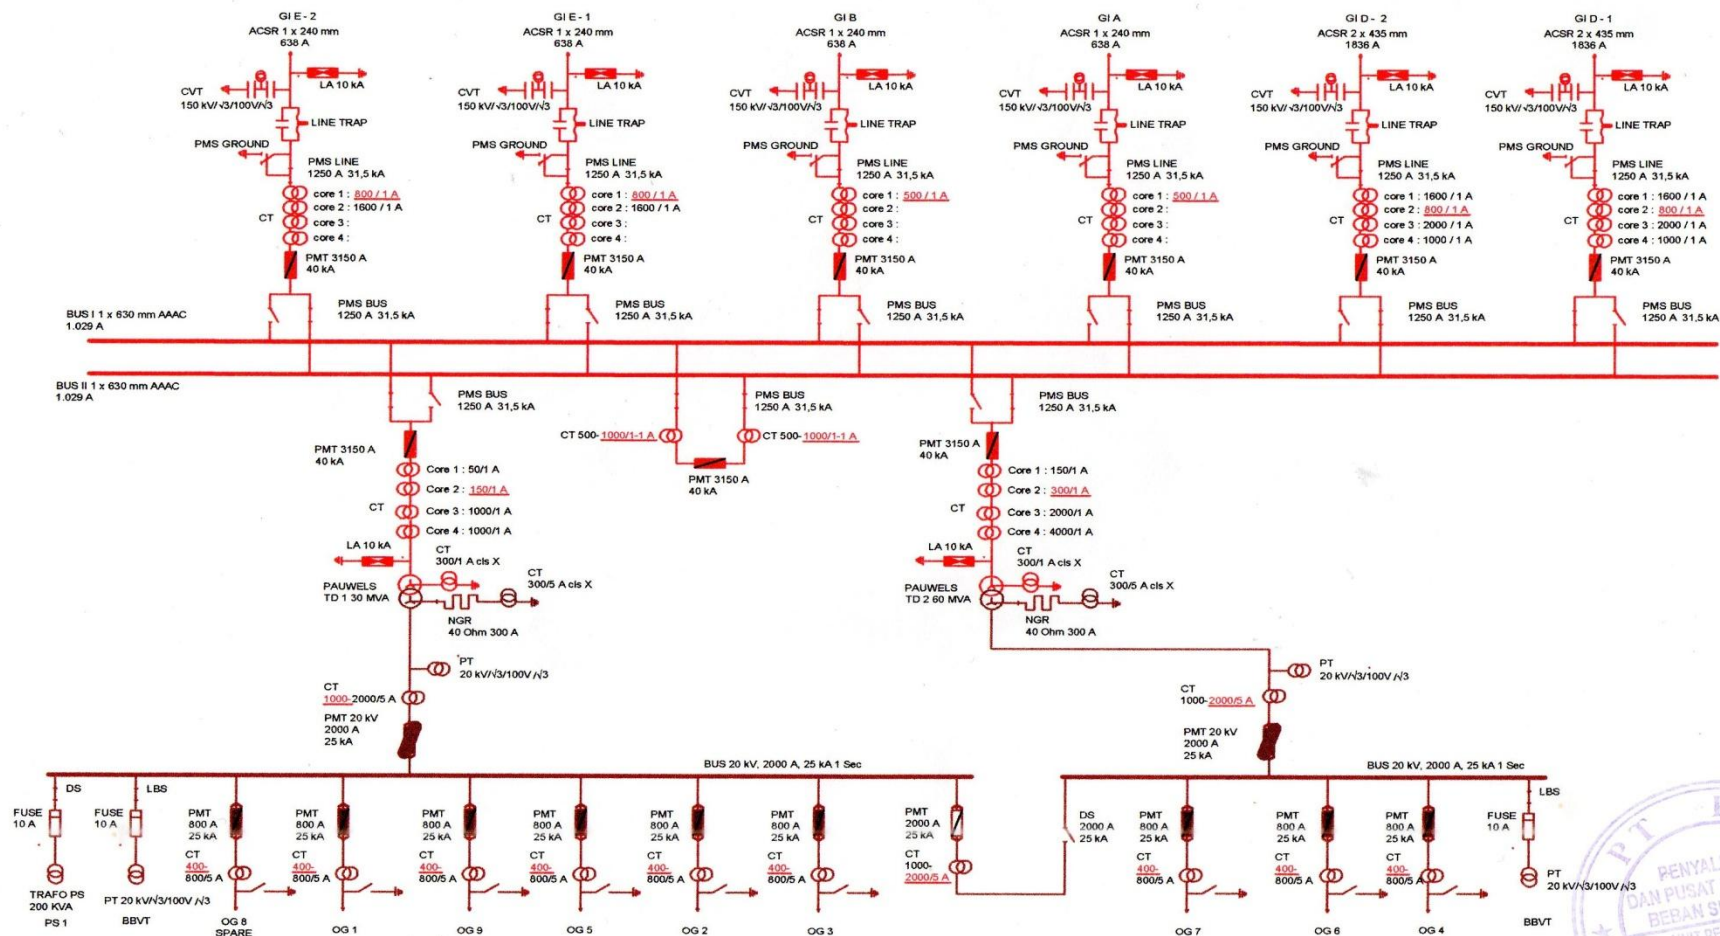

Digambar :	Revisi Ke :
Diperiksa :	Keterangan :
Diketahui :	
Disetujui :	
SINGLE LINE DIAGRAM SISTEM 150/20 KV GARDU INDUK C	
PT PLN (PERSERO) P3BS JPT BANDA ACEH	Ukuran : A4