


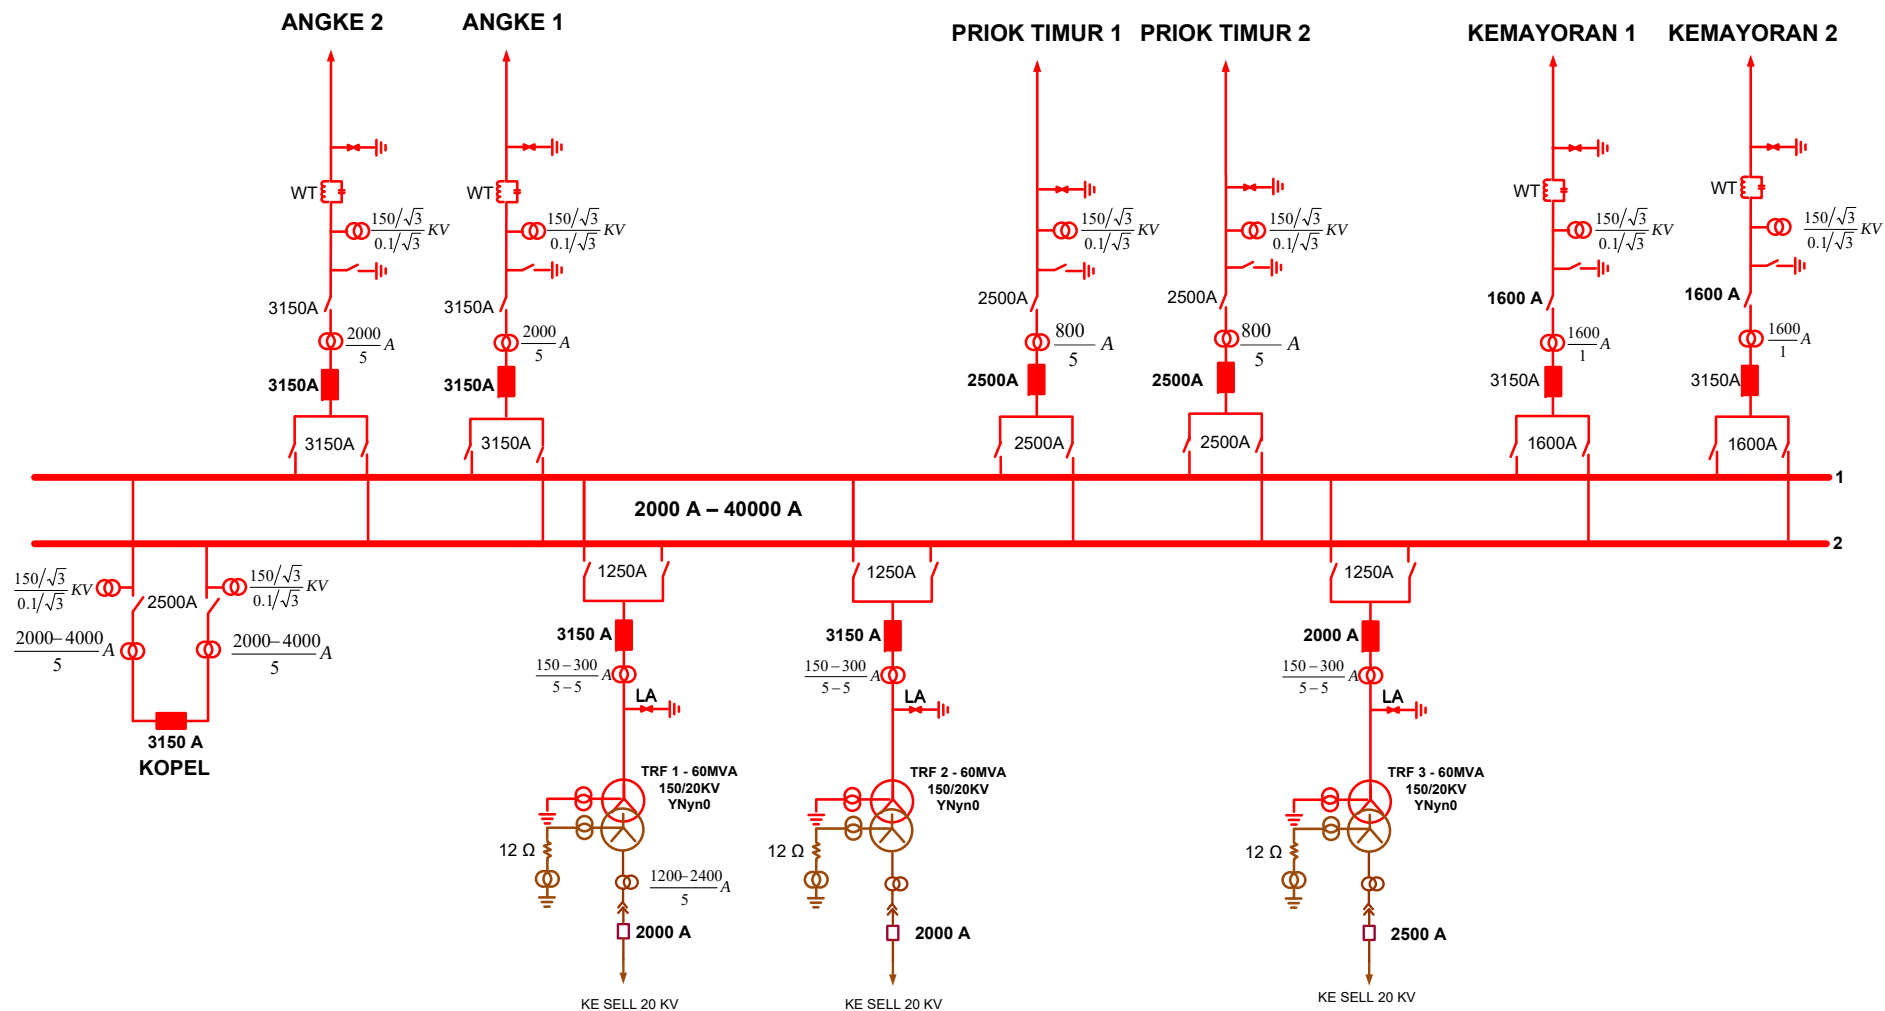

	PT. PLN (PERSERO) TRANSMISI JAWA BAGIAN BARAT AREA PELAKSANA PEMELIHARAAN PULOGADUNG				
	SINGLE LINE DIAGRAM GI 150 KV ANCOL				
	SLD/ANCOL/1/V/2018				
DI GAMBAR	TANGGAL	DI PERIKSA	DI SETUJUI	DI KETAHUI	SHEET
ENGINEERING	21 MEI 2018				1